


# WESTVIEW CEMETERY

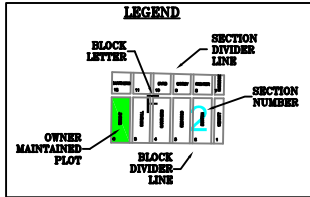

SCALE: 1" = 50'

9TH STREET S.W.

8TH STREET S.W.

7TH STREET S.W.

7TH AVENUE S.W.


11TH ST. S.W.

11TH STREET S.W.

9

EXISTING WOODED AREA

PROPOSED NEW PLOTS BY SECTION	
8	58
7E	760
7F	730
7G	411
9A	137
9B	172
7D	81
<b>TOTAL</b>	<b>2349</b>

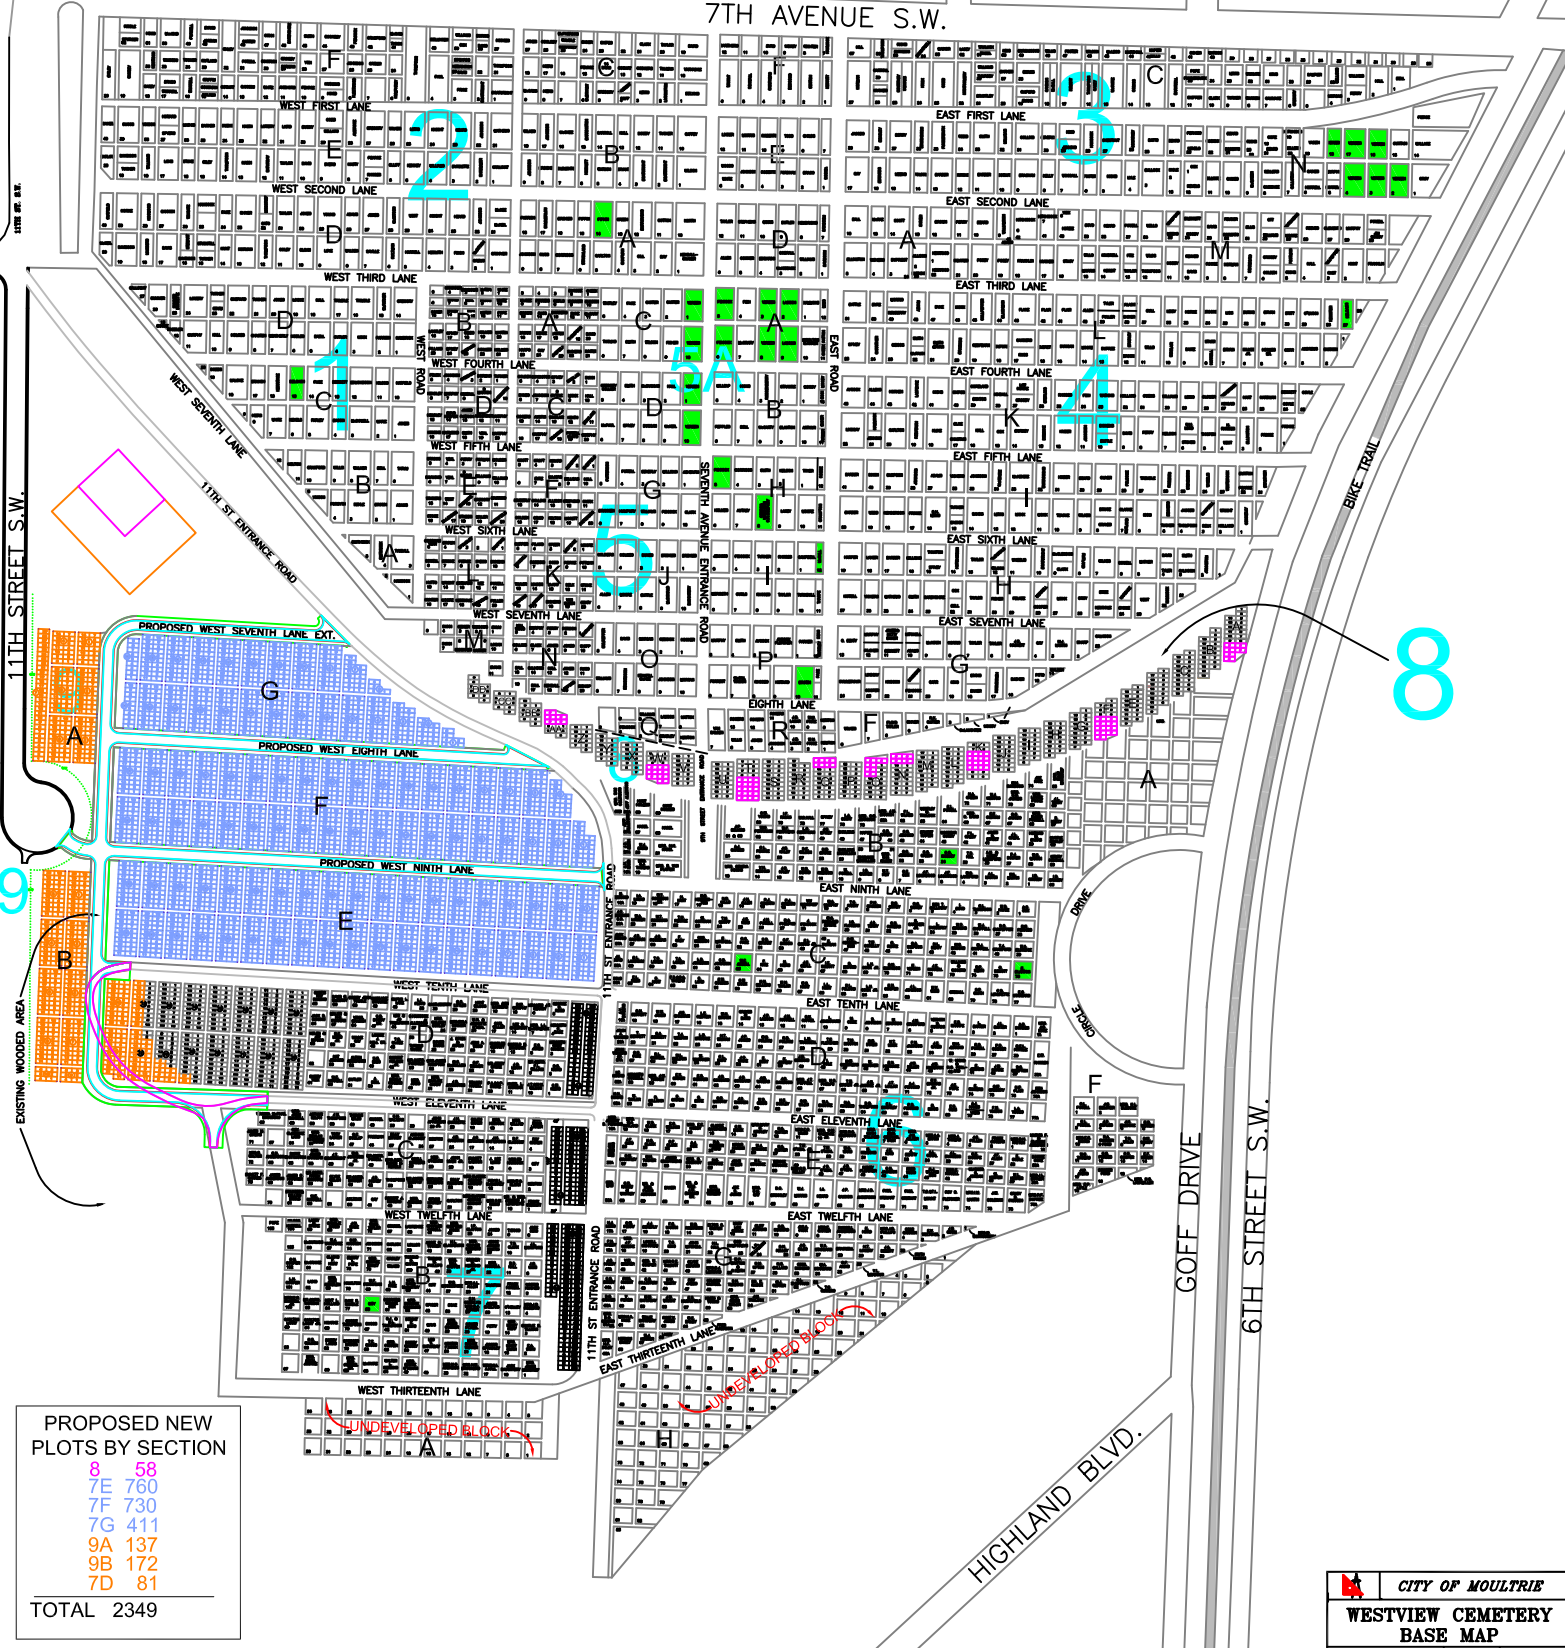

8

GOFF DRIVE

6TH STREET S.W.

HIGHLAND BLVD.